


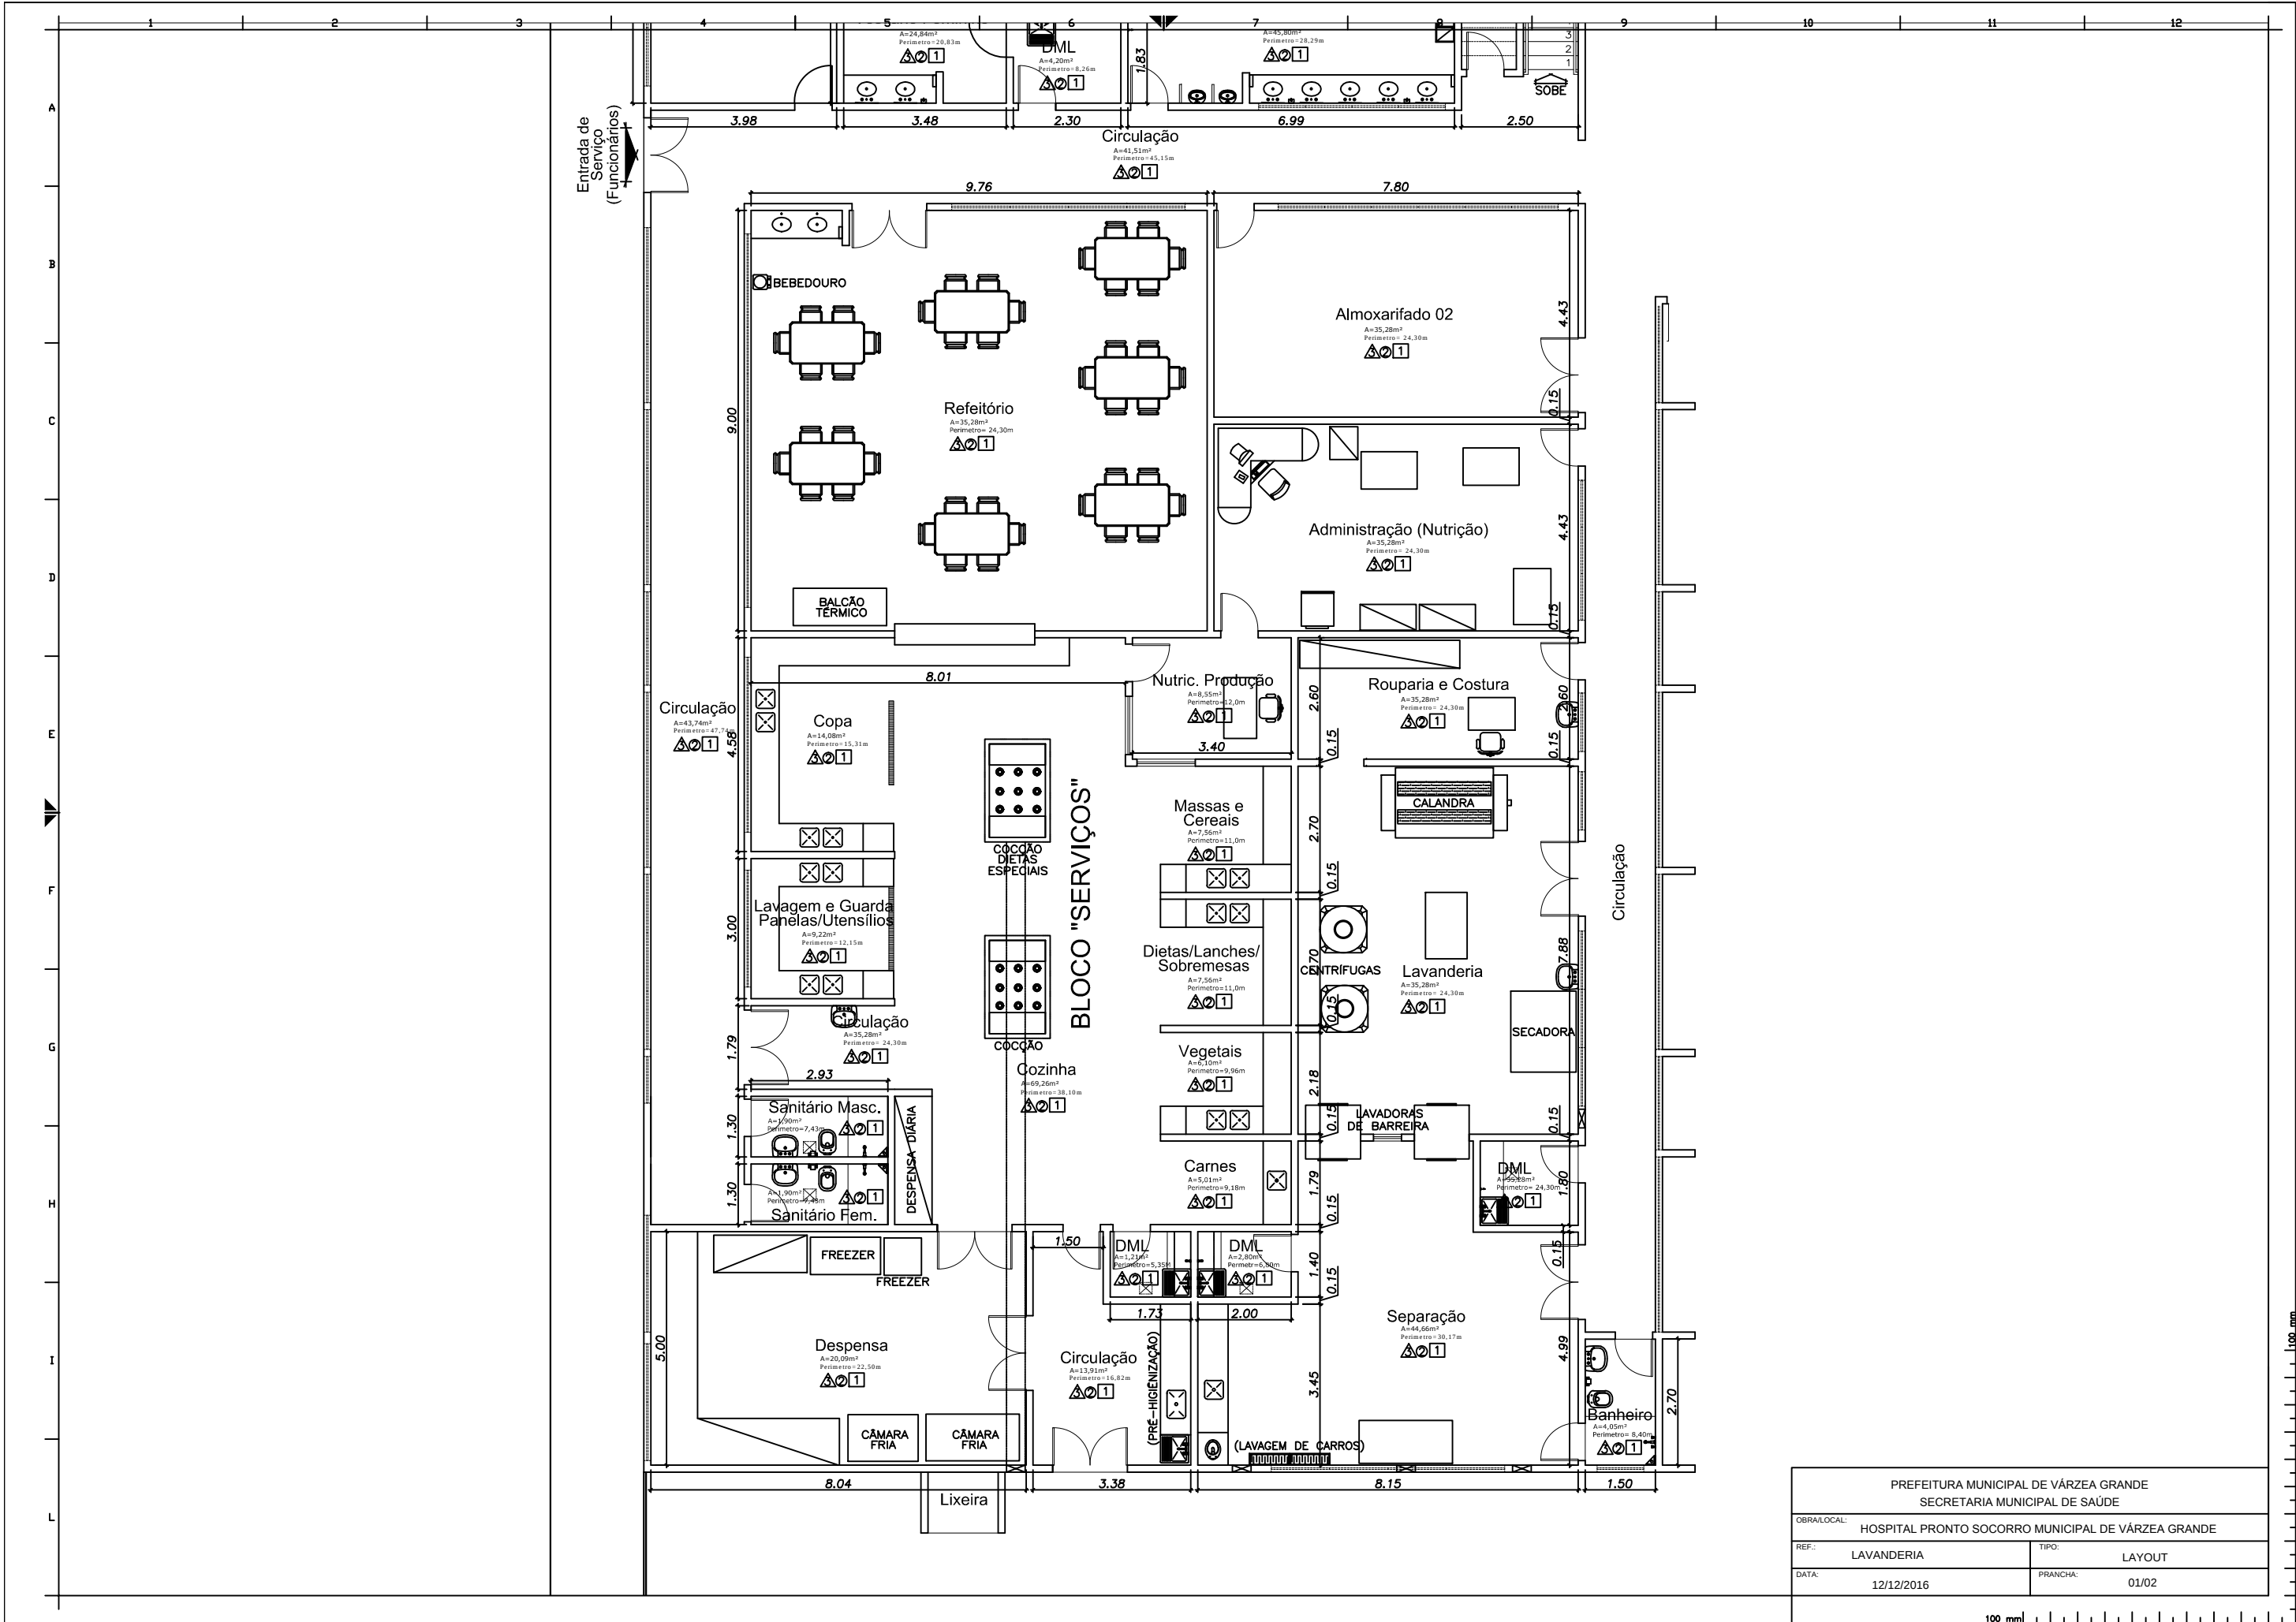

PREFEITURA MUNICIPAL DE VÁRZEA GRANDE			
SECRETARIA MUNICIPAL DE SAÚDE			
OBRA/LOCAL: HOSPITAL PRONTO SOCORRO MUNICIPAL DE VÁRZEA GRANDE			
REF.:	LAVANDERIA	TIPO:	LAYOUT
DATA:	12/12/2016	PRANCHA:	01/02

100 mm