
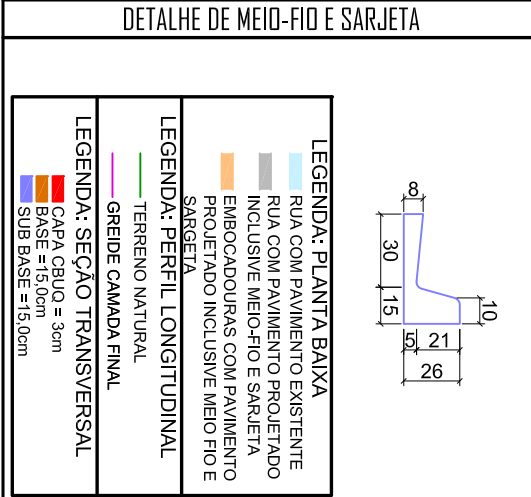


TACA		
TERRENO NATURAL	193.407	193.407
GREIDE ACABADO	193.455	193.224
TIME TRIA	D=60.00 I=0.24%	
ANIMETRIA	9+3:00	
	193.503	193.357
	193.552	193.600
	193.529	193.600
	193.363	193.514
	193.127	193.351
	192.979	192.884
	192.979	192.904
	193.039	193.003
	193.098	192.923
	193.158	193.000
	193.218	193.080
	193.278	193.135
	193.416	193.342
	193.706	193.849
	194.069	194.225
	194.432	194.439
	194.794	194.640
	D=101.64 I=0.30%	
	L1=20.00 L2=20.00	
	D=120.33 I=1.81%	

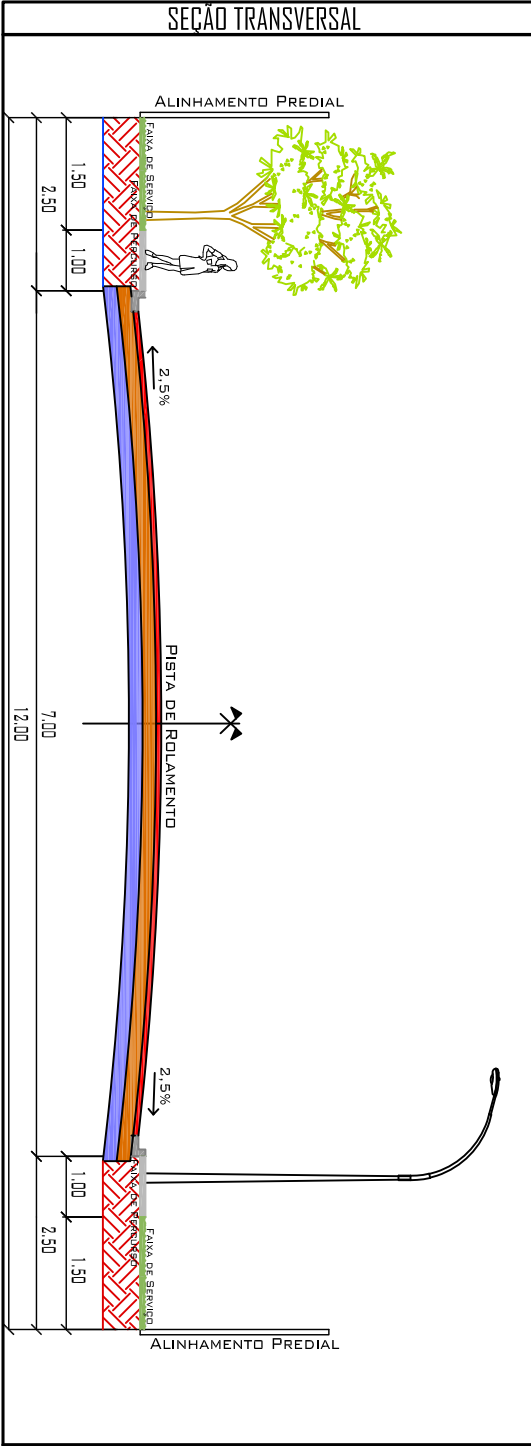

PAVIMENTAÇÃO/DRENAGEM			
OBRA	CONSTRUÇÃO DE PAVIMENTAÇÃO ASFÁLTICA E DRENAGEM PLUVIAL		
LOCAL	RUA JOSUÉ, BAIRRO NOVA FRONTEIRA VÁRZEA GRANDE - MT		
PROPRIETARIO	PREFEITURA MUNICIPAL DE VÁRZEA GRANDE		
RISP, TÉCNICO			
ESCALAS	INDICADAS	LEGENDA	FOLHA
DATA	JULHO/2018		20/41
DESENHO			