

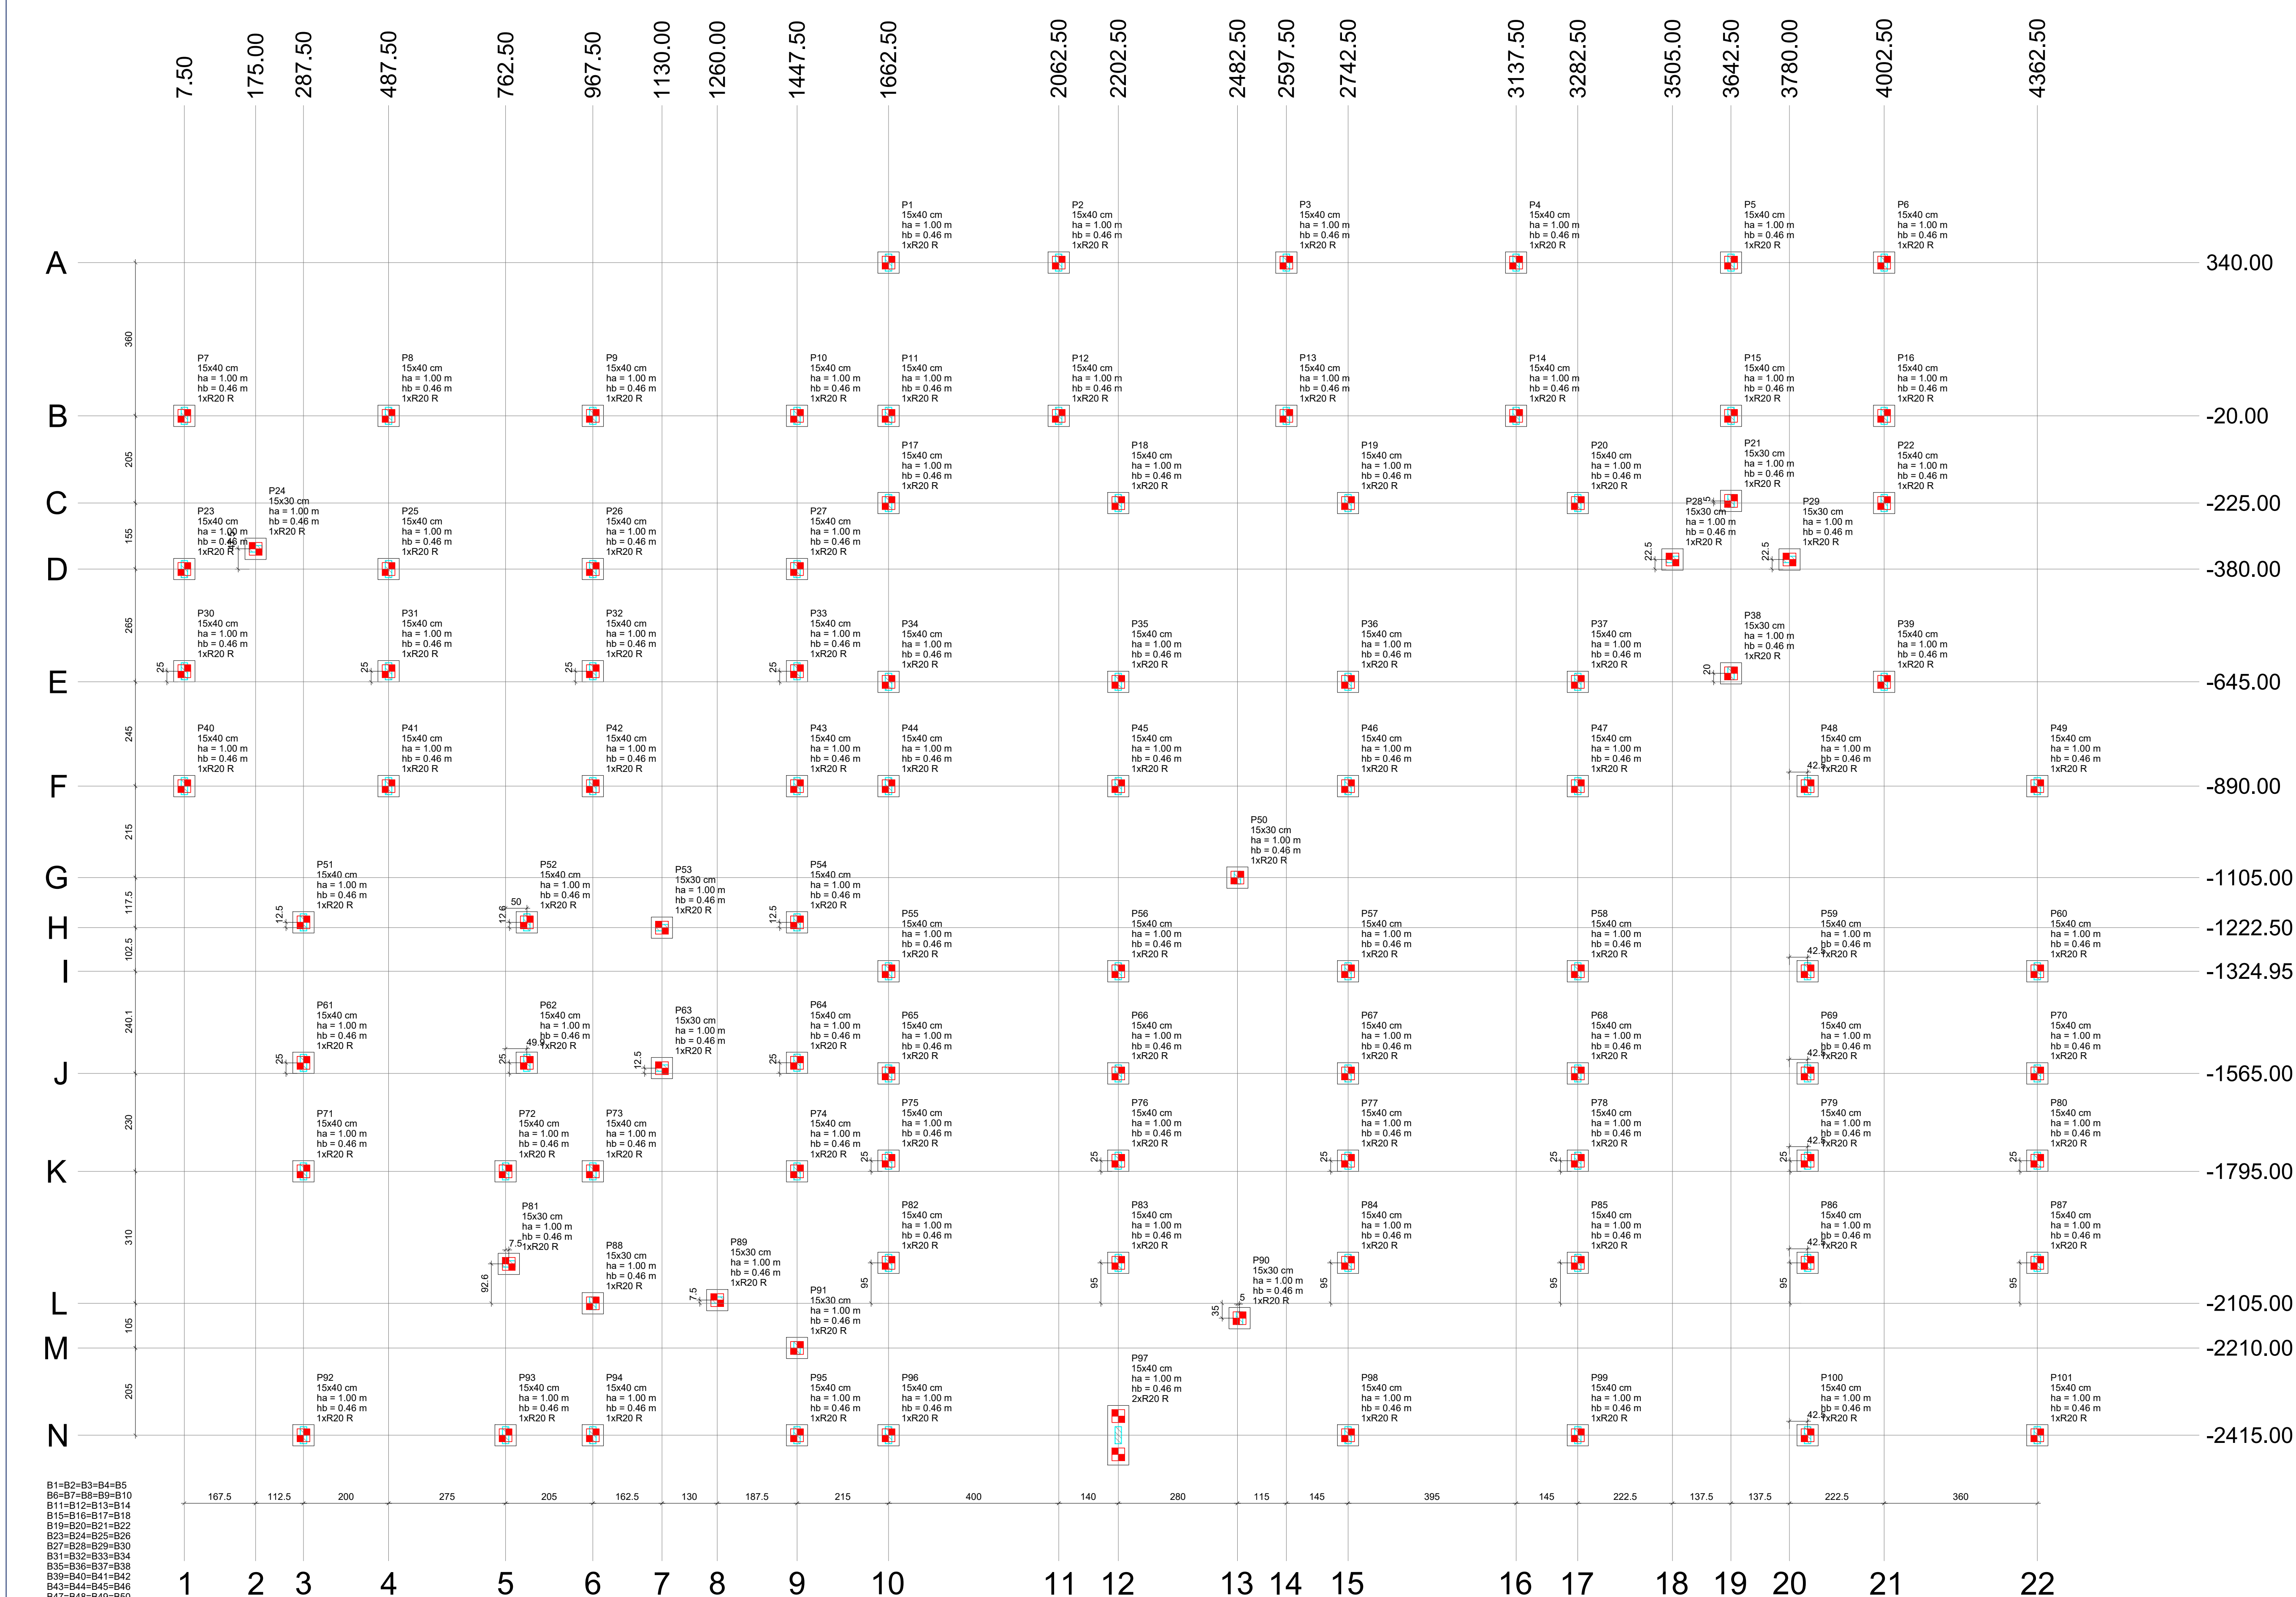


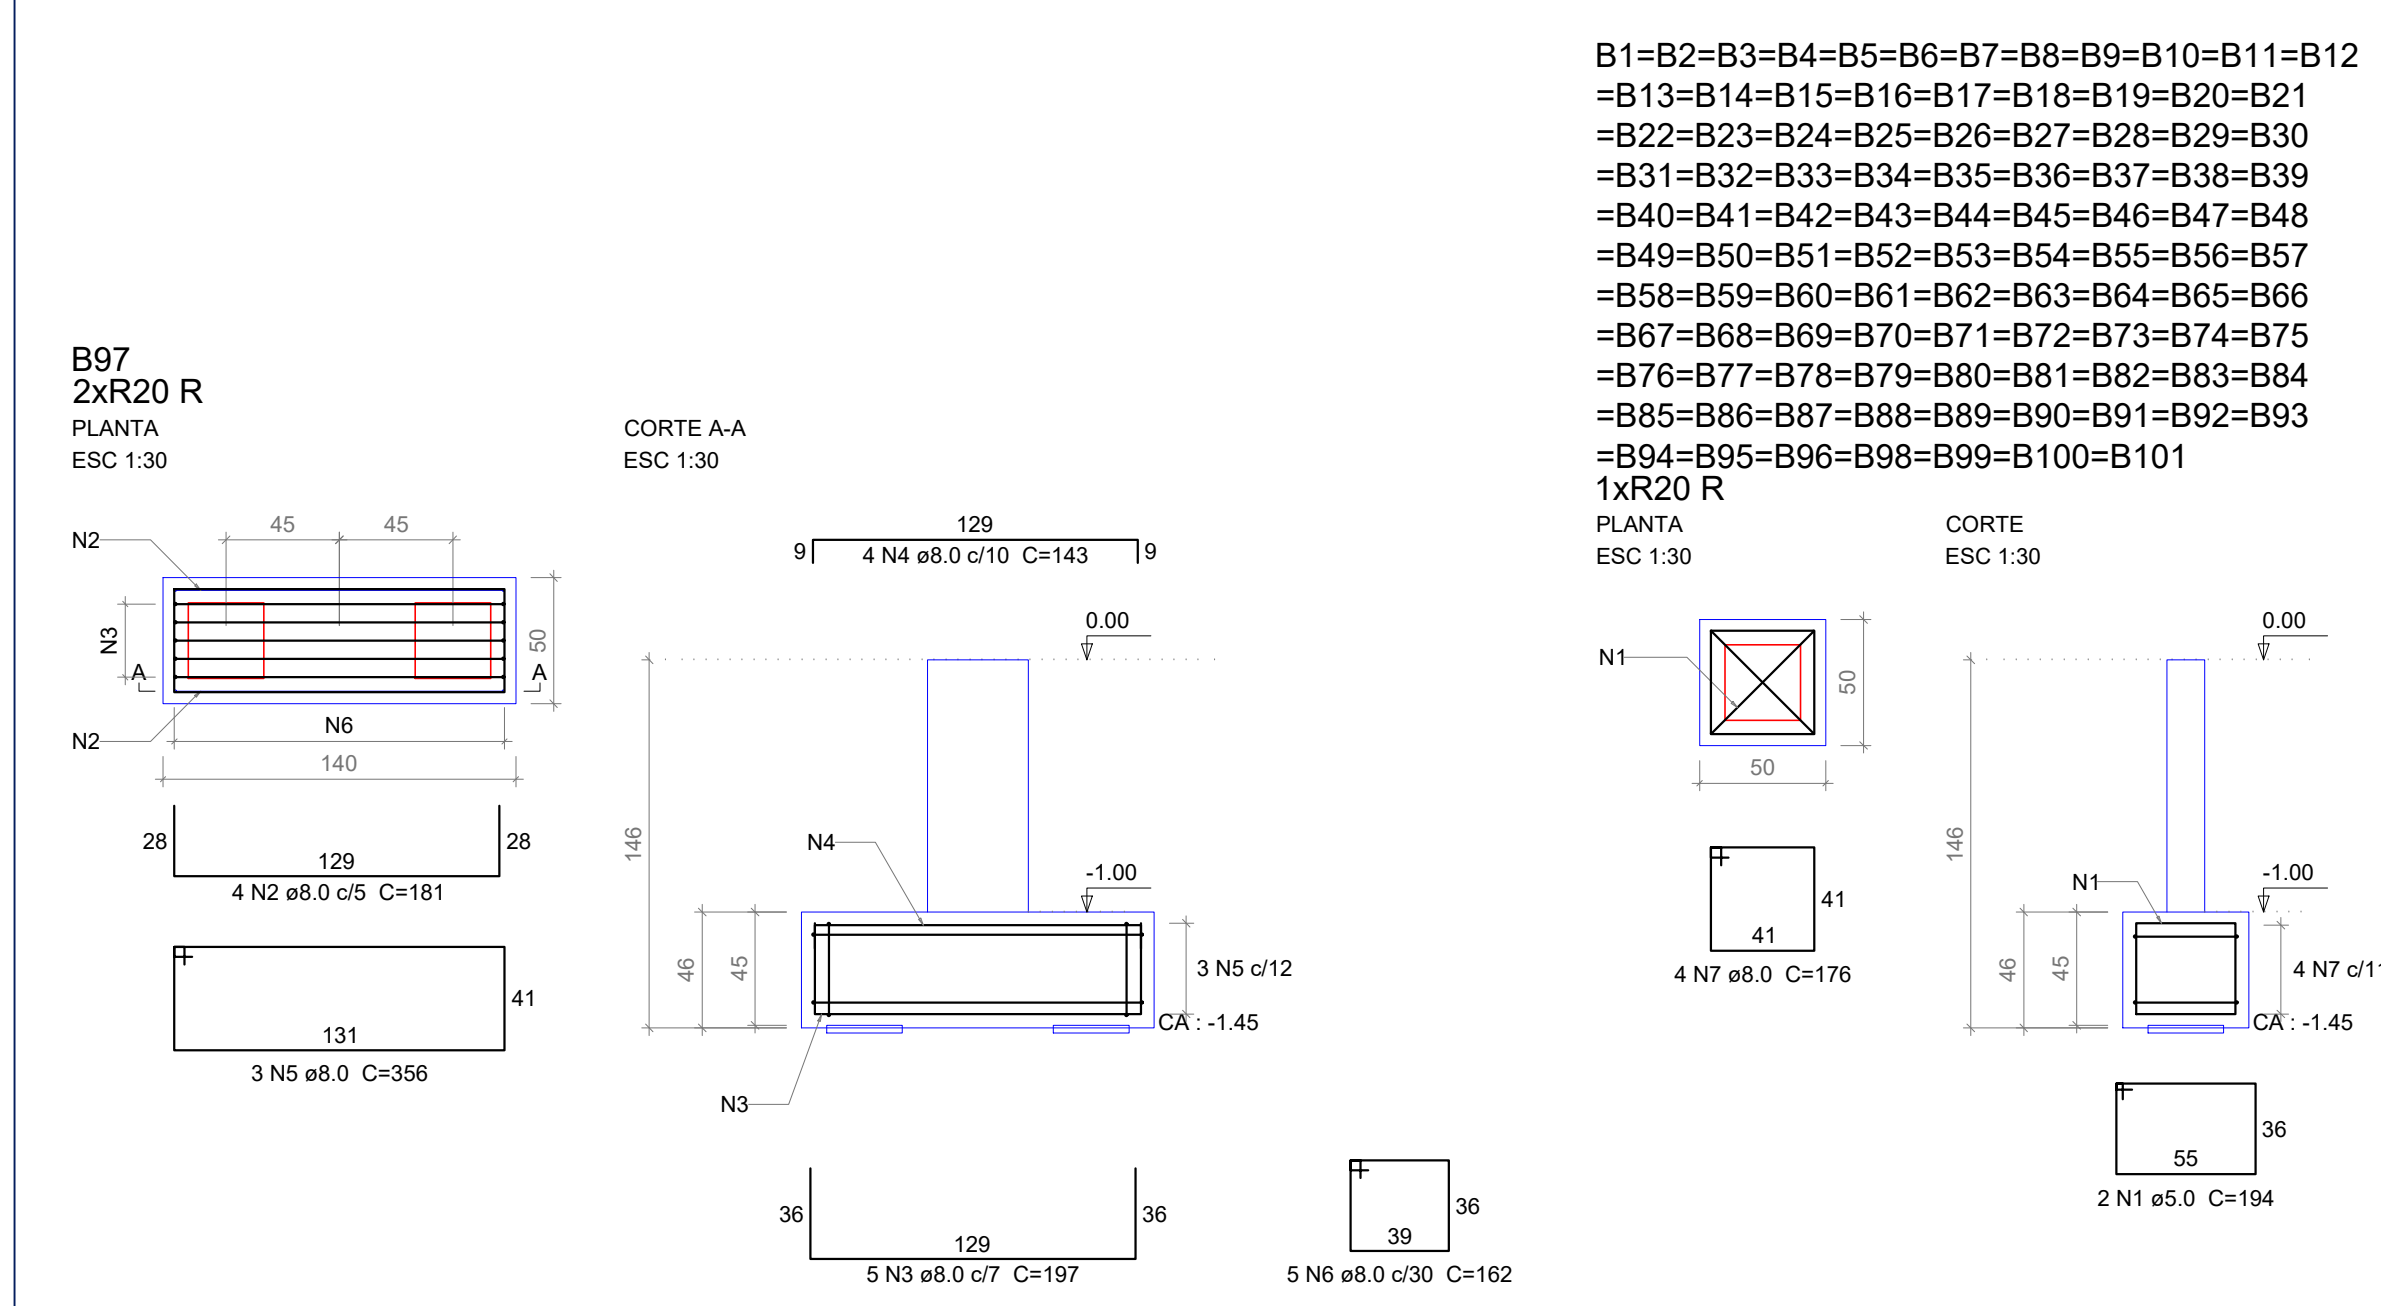

Planta de locação
escala 1:25

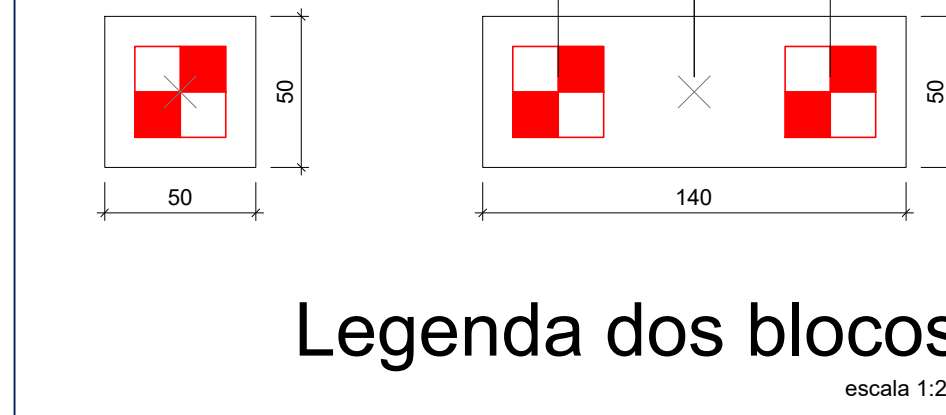

Nome	Seção	Pilar					Fundação												Banco
		X (cm)	Y (cm)	Carga Máx. (kN)	Mx (kNm)	My (kNm)	Fx (kN)	Fy (kN)	Lado B (cm)	Lado H (cm)	Nº / ha (m)	h1 / hb (m)	ne	Estaca	Base (cm)				
P1	15x40	1662.50	340.00	55	50	2	2	4	5	50	50	1.00	0.46	1	R20 R	-1.45			
P2	15x40	2002.50	340.00	45	42	2	2	4	6	50	50	1.00	0.46	1	R20 R	-1.45			
P3	15x40	2597.50	340.00	57	53	2	2	5	6	50	50	1.00	0.46	1	R20 R	-1.45			
P4	15x40	3137.50	340.00	71	68	2	2	4	9	50	50	1.00	0.46	1	R20 R	-1.45			
P5	15x40	3642.50	340.00	38	35	2	2	5	6	50	50	1.00	0.46	1	R20 R	-1.45			
P6	15x40	4002.50	340.00	26	22	3	1	1	6	50	50	1.00	0.46	1	R20 R	-1.45			
P7	15x40	7.50	-20.00	34	28	3	2	5	7	50	50	1.00	0.46	1	R20 R	-1.45			
P8	15x40	487.50	-20.00	41	38	2	2	4	2	50	50	1.00	0.46	1	R20 R	-1.45			
P9	15x40	967.50	-20.00	69	66	3	2	5	7	50	50	1.00	0.46	1	R20 R	-1.45			
P10	15x40	1447.50	-20.00	104	100	3	4	11	9	50	50	1.00	0.46	1	R20 R	-1.45			
P11	15x40	1662.50	-20.00	61	58	4	2	3	5	50	50	1.00	0.46	1	R20 R	-1.45			
P12	15x40	2002.50	-20.00	62	59	4	2	6	6	50	50	1.00	0.46	1	R20 R	-1.45			
P13	15x40	2597.50	-20.00	70	67	5	1	1	6	50	50	1.00	0.46	1	R20 R	-1.45			
P14	15x40	3137.50	-20.00	79	76	6	1	2	8	50	50	1.00	0.46	1	R20 R	-1.45			
P15	15x40	3642.50	-20.00	58	54	4	2	5	5	50	50	1.00	0.46	1	R20 R	-1.45			
P16	15x40	4002.50	-20.00	37	34	4	1	3	7	50	50	1.00	0.46	1	R20 R	-1.45			
P17	15x40	1662.50	-225.00	100	97	3	2	6	3	50	50	1.00	0.46	1	R20 R	-1.45			
P18	15x40	2202.50	-225.00	101	98	2	2	2	4	50	50	1.00	0.46	1	R20 R	-1.45			
P19	15x40	2742.50	-225.00	73	70	5	1	1	7	50	50	1.00	0.46	1	R20 R	-1.45			
P20	15x40	3282.50	-225.00	70	67	5	2	6	9	50	50	1.00	0.46	1	R20 R	-1.45			
P21	15x40	3642.50	-220.00	56	51	3	1	2	7	50	50	1.00	0.46	1	R20 R	-1.45			
P22	15x40	4002.50	-225.00	47	43	5	2	4	10	50	50	1.00	0.46	1	R20 R	-1.45			
P23	15x40	7.50	-380.00	38	33	3	2	3	6	50	50	1.00	0.46	1	R20 R	-1.45			
P24	15x30	175.00	-332.50	41	38	1	1	4	3	50	50	1.00	0.46	1	R20 R	-1.45			
P25	15x40	487.50	-380.00	47	43	4	3	1	6	50	50	1.00	0.46	1	R20 R	-1.45			
P26	15x40	967.50	-380.00	75	72	5	3	8	6	50	50	1.00	0.46	1	R20 R	-1.45			
P27	15x40	1447.50	-380.00	79	76	7	5	15	10	50	50	1.00	0.46	1	R20 R	-1.45			
P28	15x30	3555.00	-357.50	29	17	1	2	2	2	50	50	1.00	0.46	1	R20 R	-1.45			
P29	15x30	3780.00	-357.50	22	20	1	2	3	2	50	50	1.00	0.46	1	R20 R	-1.45			
P30	15x40	7.50	-420.00	28	25	3	1	1	5	50	50	1.00	0.46	1	R20 R	-1.45			
P31	15x40	487.50	-420.00	18	15	3	1	1	1	50	50	1.00	0.46	1	R20 R	-1.45			
P32	15x40	967.50	-420.00	18	15	3	1	1	1	50	50	1.00	0.46	1	R20 R	-1.45			
P33	15x40	1447.50	-420.00	16	14	2	1	1	1	50	50	1.00	0.46	1	R20 R	-1.45			
P34	15x40	1662.50	-445.00	83	80	4	1	2	5	50	50	1.00	0.46	1	R20 R	-1.45			
P35	15x40	2202.50	-445.00	78	75	4	2	6	6	50	50	1.00	0.46	1	R20 R	-1.45			
P36	15x40	2742.50	-445.00	59	47	2	1	1	7	50	50	1.00	0.46	1	R20 R	-1.45			
P37	15x40	3282.50	-445.00	44	41	2	2	5	9	50	50	1.00	0.46	1	R20 R	-1.45			
P38	15x30	3642.50	-425.00	29	26	7	50	50	50	50	1.00	0.46	1	R20 R	-1.45				
P39	15x40	4002.50	-445.00	31	27	3	1	1	8	50	50	1.00	0.46	1	R20 R	-1.45			
P40	15x40	7.50	-480.00	25	19	2	1	2	4	50	50	1.00	0.46	1	R20 R	-1.45			
P41	15x40	487.50	-480.00	24	21	2	1	1	5	50	50	1.00	0.46	1	R20 R	-1.45			
P42	15x40	967.50	-480.00	24	21	2	1	1	2	50	50	1.00	0.46	1	R20 R	-1.45			
P43	15x40	1447.50	-480.00	52	46	3	1	2	3	50	50	1.00	0.46	1	R20 R	-1.45			
P44	15x40	1662.50	-489.95	97	95	2	3	7	3	50	50	1.00	0.46	1	R20 R	-1.45			
P45	15x40	2202.50	-489.95	85	81	3	2	4	9	50	50	1.00	0.46	1	R20 R	-1.45			
P46	15x40	2742.50	-489.95	45	42	4	2	2	7	50	50	1.00	0.46	1	R20 R	-1.45			
P47	15x40	3282.50	-489.95	40	38	6	1	1	1	50	50	1.00	0.46	1	R20 R	-1.45			
P48	15x40	3642.50	-489.95	42	39	4	1	1	2	50	50	1.00	0.46	1	R20 R	-1.45			
P49	15x40	4362.50	-489.95	31	28	3	1	2	7	50	50	1.00	0.46	1	R20 R	-1.45			
P50	15x40	2482.50	-1105.00	42	41	2	2	7	50	50	1.00	0.46	1	R20 R	-1.45				
P51	15x40	287.50	-1210.00	33	28	2	2	7	50	50	1.00	0.46	1	R20 R	-1.45				
P52	15x40	812.50	-1209.95	50	46	2	3	6	4	50	50	1.00	0.46	1	R20 R	-1.45			
P53	15x30	1130.00	-1227.50	38	37	1	1	2	1	50	50	1.00	0.46	1	R20 R	-1.45			
P54	15x40	1447.50	-1210.00	66	62	3	1	2	2	50	50	1.00	0.46	1	R20 R	-1.45			
P55	15x40	1662.50	-1324.95	103	100	4	2	7	50	50	1.00	0.46	1	R20 R	-1.45				
P56	15x40	2202.50	-1324.95	105	101	6	1	1	8	50	50	1.00	0.46	1	R20 R	-1.45			
P57	15x40	2742.50	-1324.95	68	65	5	2	4	8	50	50	1.00	0.46	1	R20 R	-1.45			
P58	15x40	3282.50	-1324.95	59	56	4	1	2	1	50	50	1.00	0.46	1	R20 R	-1.45			
P59	15x40	3622.50	-1324.95	70	67	5	1	3	7	50	50	1.00	0.46	1	R20 R	-1.45			
P60	15x40	4362.50	-1324.95	48	45	4	2	7	7	50	50	1.00	0.46	1	R20 R	-1.45			
P61	15x40	287.50	-1540.05	58	55	3	5	16	4	50	50	1.00	0.46	1	R20 R	-1.45			
P62	15x40	812.43	-1540.02	97	94	3	5	12	2	50	50	1.00	0.46	1	R20 R	-1.45			
P63	15x30	1130.00	-1552.51	89	86	1	2	3	1	50	50	1.00	0.46	1	R20 R	-1.45			
P64	15x40	1447.50	-1540.00	86	83	2	2	4	2	50	50	1.00	0.46	1	R20 R	-1.45			
P65	15x40	1662.50	-1540.00	57	54	3	1	3	4	50	50	1.00	0.46	1	R20 R	-1.45			
P66	15x40	2202.50	-1540.00	45	44	9	1	2	2	50	50	1.00	0.46	1	R20 R	-1.45			
P67	15x40	2742.50	-1540.00	44	43	12	1	1	2	50	50	1.00	0.46	1	R20 R	-1.45			
P68	15x40	3282.50	-1540.00	46	44	10	1	1	2	50	50	1.00	0.46	1	R20 R	-1.45			
P69	15x40	3622.50	-1540.00	39	27	3	1	3	4	50	50	1.00	0.46	1	R20 R	-1.45			
P70	15x40	4362.50	-1540.00	16	16	2	1	1	3	50	50	1.00	0.46	1	R20 R	-1.45			
P71	15x40	287.50	-1795.00	66	63	5	3	10	12	50	50	1.00	0.46	1	R20 R	-1.45			
P72	15x40	762.50	-1795.00	45	42	2	3	6	2	50	50	1.00	0.46	1	R20 R	-1.45			
P73	15x40	967.50	-1795.00	61	58	2	2	6	4	50	50	1.00	0.46	1	R20 R	-1.45			
P74	15x40	1447.50	-1795.00	101	98	4	3	7	9	50	50	1.00	0.46	1	R20 R	-1.45			
P75	15x40	1662.50	-1770.00	55	51	3	1	3	3	50	50	1.00	0.46	1	R20 R	-1.45			
P76	15x40	2202.50	-1770.00	45	43	10	1	1	2	50	50	1.00	0.46	1	R20 R	-1.45			
P77	15x40	2742.50	-1770.00	44	42	10	1	1	2	50	50	1.00	0.46	1	R20 R	-1.45			
P78	15x40	3282.50	-1770.00	55	49	3	1	1	3	50	50	1.00	0.46	1	R20 R	-1.45			
P79	15x40	3622.50	-1770.00	38	26	3	1	3	3	50	50	1.00	0.46	1	R20 R	-1.45			
P80	15x40	4362.50	-1770.00	16	16	2	1	1	3	50	50	1.00	0.46	1	R20 R	-1.45			
P81	15x40	770.00	-2014.25	35	32	1	1	2	2	50	50	1.00	0.46	1	R20 R	-1.45			
P82	15x40	1662.50	-2010.00	65	63	3	3	8	4	50	50	1.00	0.46	1	R20 R	-1.45			
P83	15x40	2202.50	-2010.00	71	68	3	3	9	7	50	50	1.00	0.46	1	R20 R	-1.45			
P84	15x40																		