


02 CORTE AA  
ESCALA: 1/75

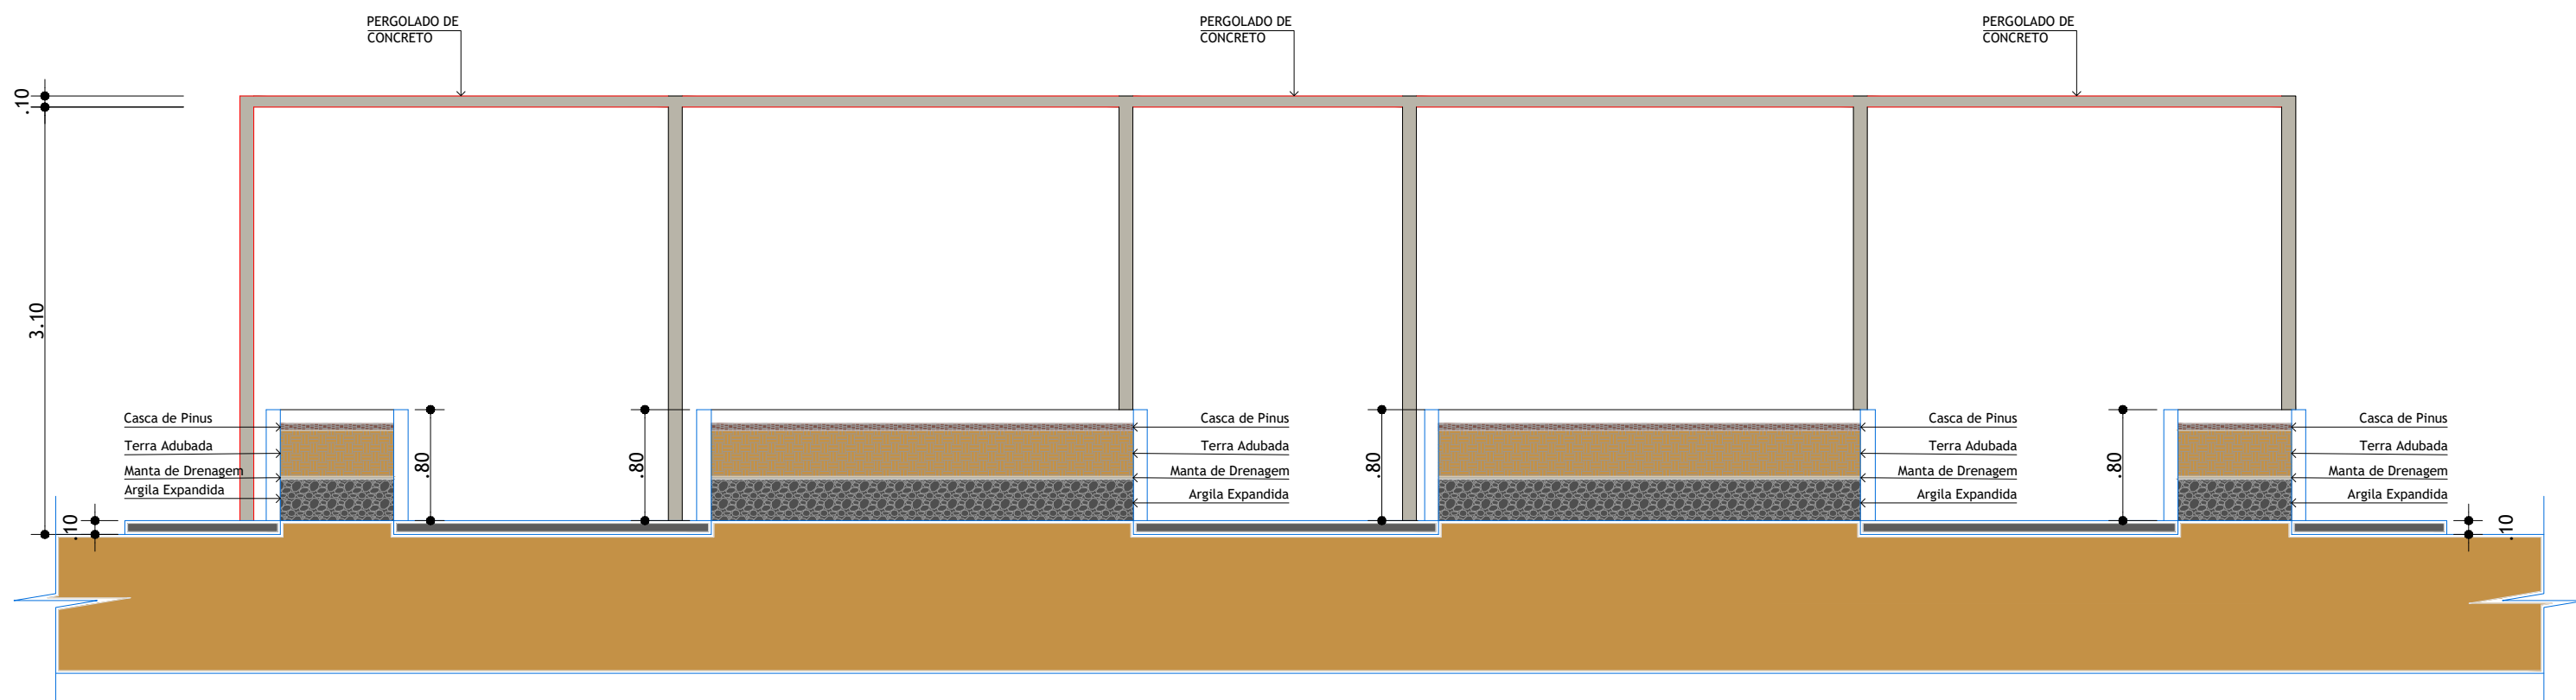

02 CORTE BB  
ESCALA: 1/75